


FRONT ELEVATION
SCALE: 1/4"=1'-0"


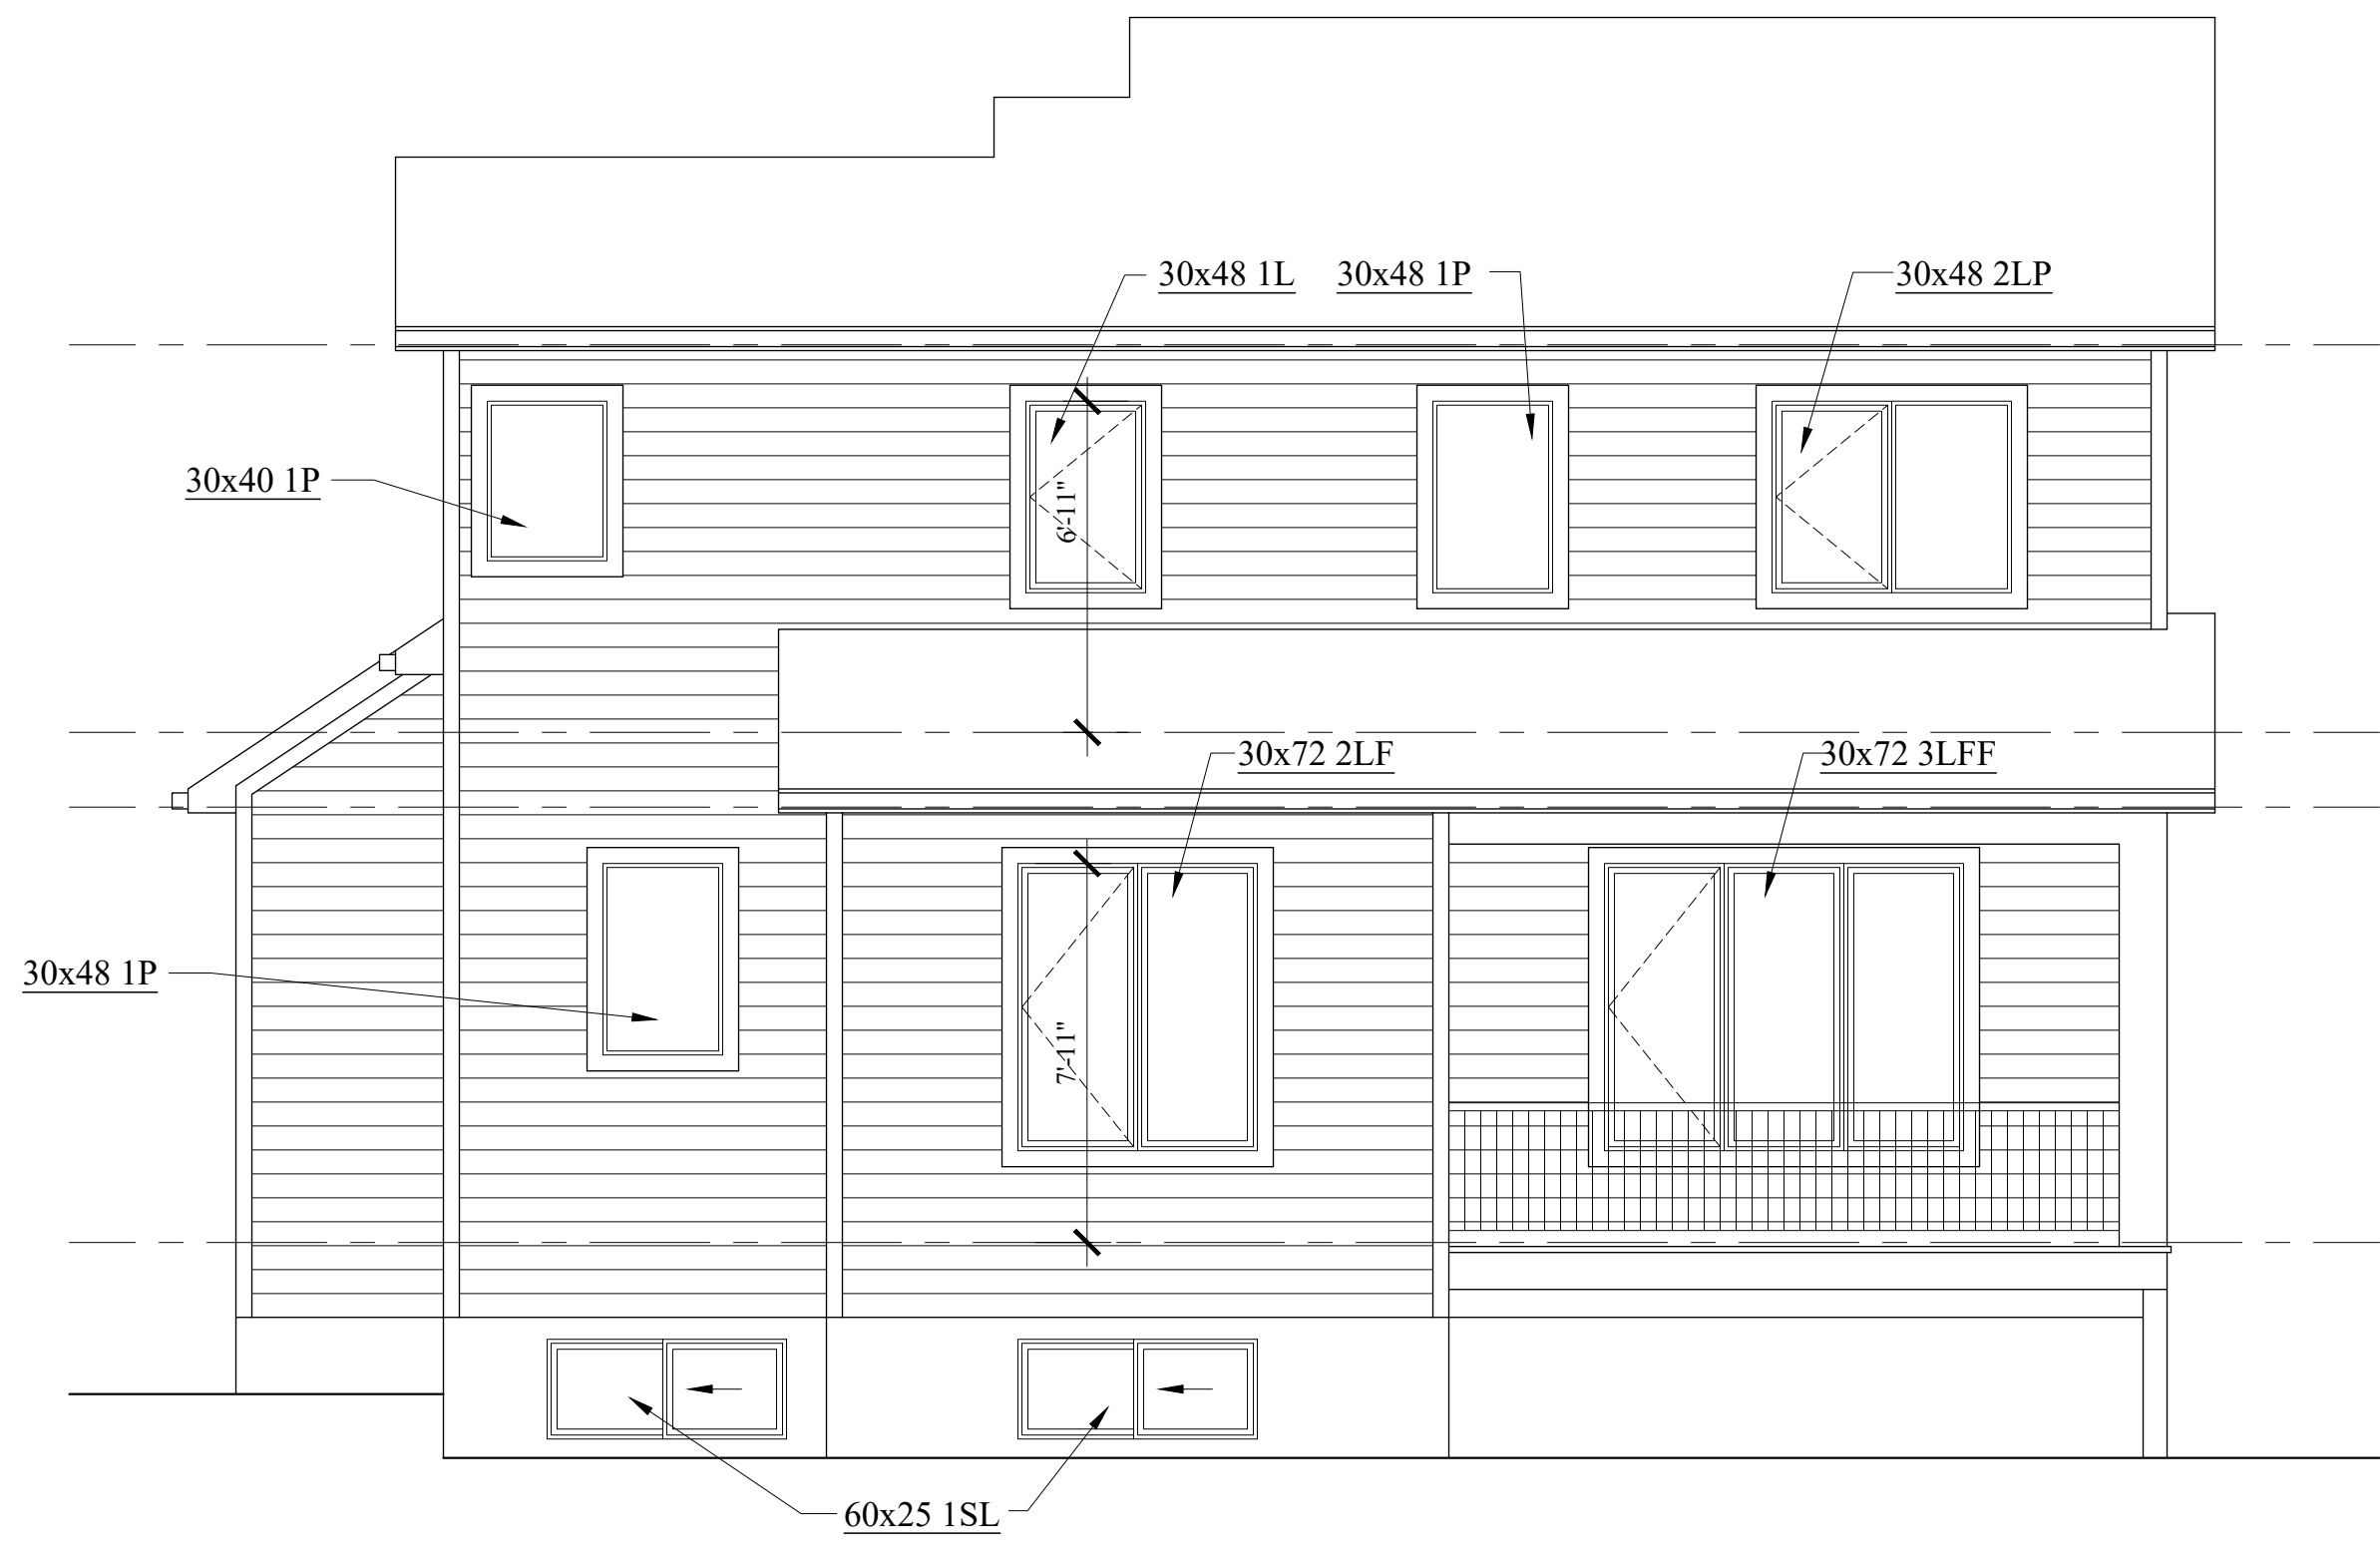


PROJECT
HORIZON HOMES
1212 REDLAND STREET
Moose Jaw, Saskatchewan
Lot # 8-9
Block # 22

DRAWING
MAIN FLOOR PLAN

SCALE
1/4" = 1'-0"


DESIGN	• DJW
DRAWN	• DJW
DATE	• AUG 19, 2020
PROJECT	• 020-082
SHEET NO	• REVISION
A-1	

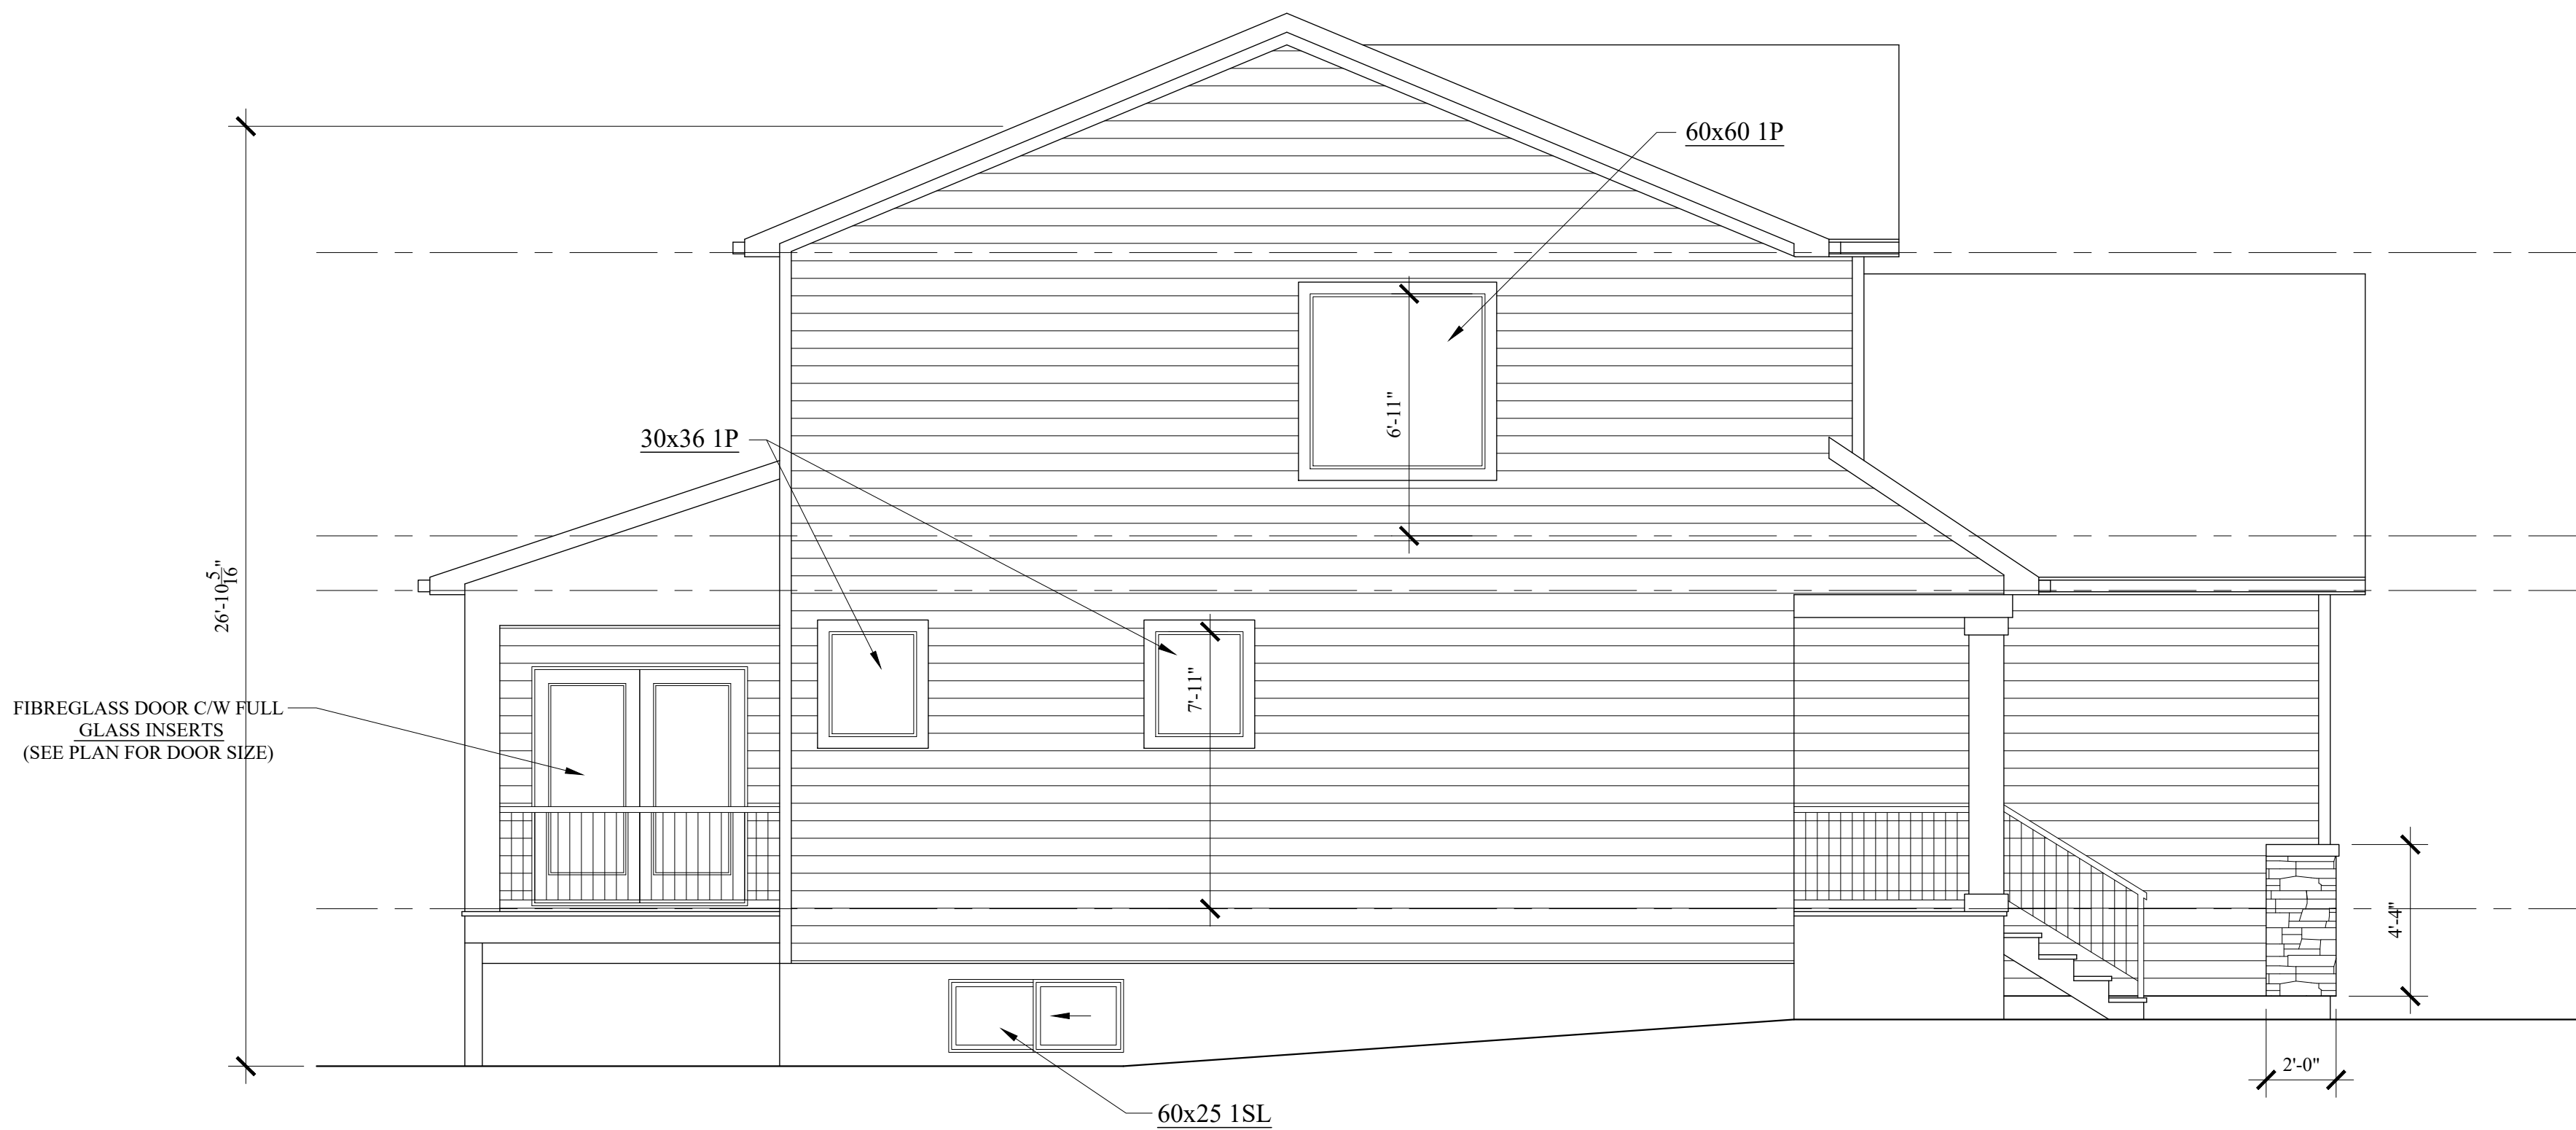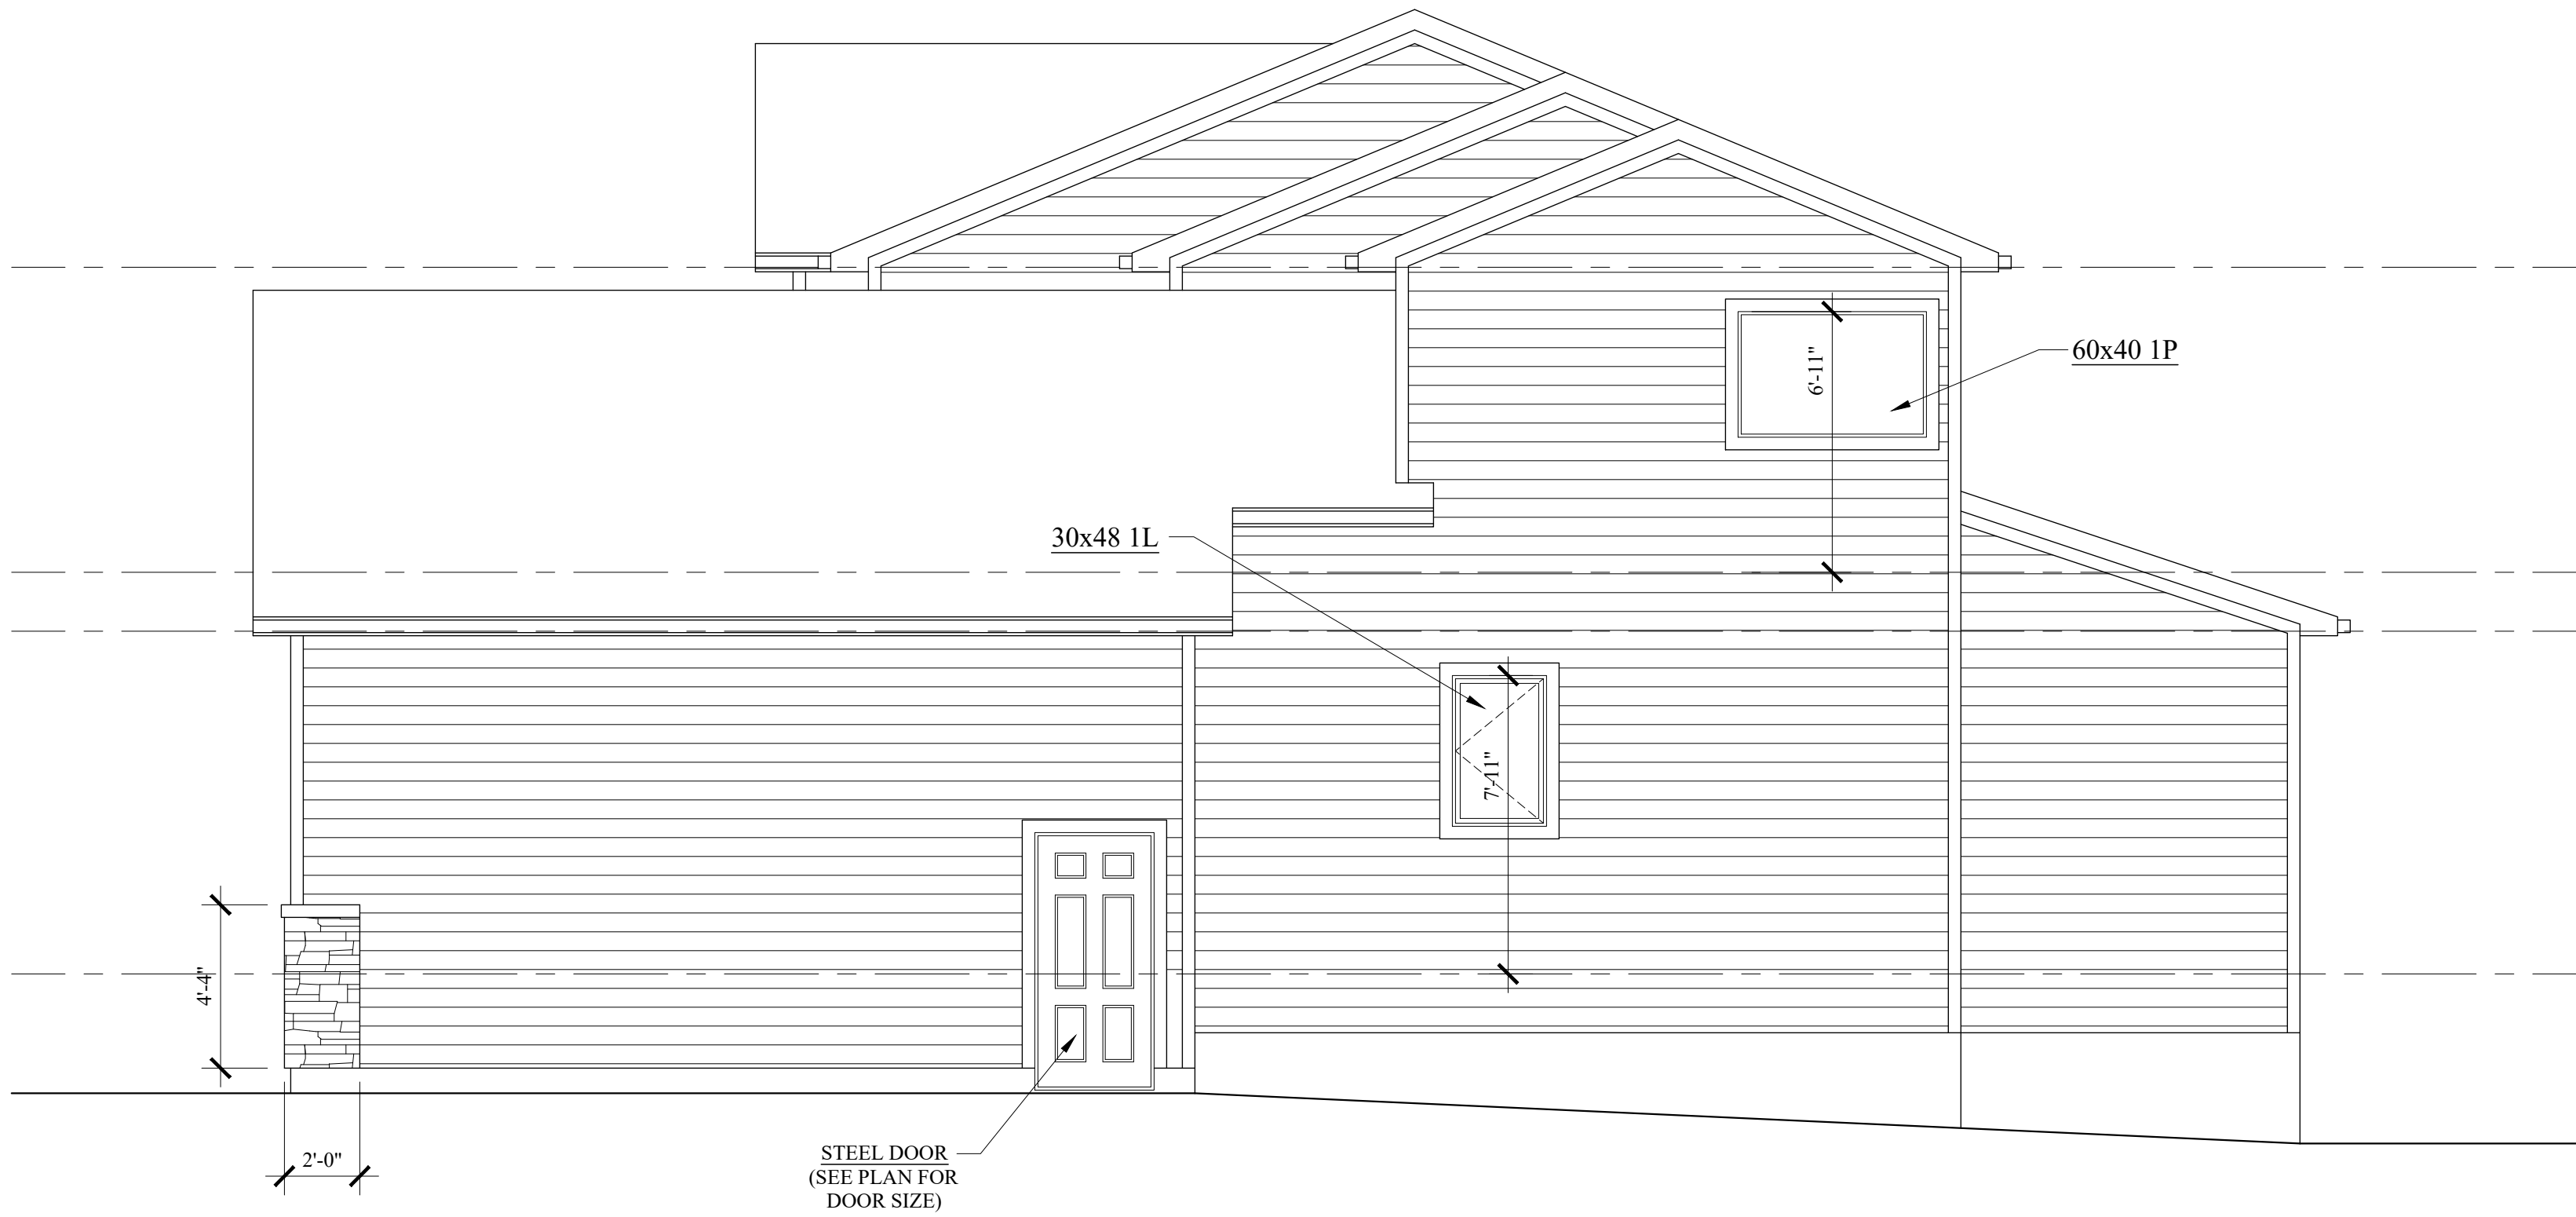


DESIGN	• DJW
DRAWN	• DJW
DATE	• AUG 19, 2020
PROJECT	• 020-082
SHEET NO	• REVISION
	A-1

DRAWING
MAIN FLOOR PLAN
 SCALE
 1/4" = 1'-0"

PROJECT
HORIZON HOMES
 1212 REDLAND STREET
 Moose Jaw, Saskatchewan
 Lot # 8-9
 Block # 22

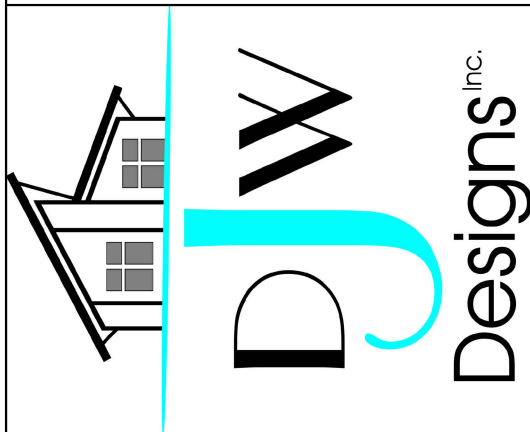

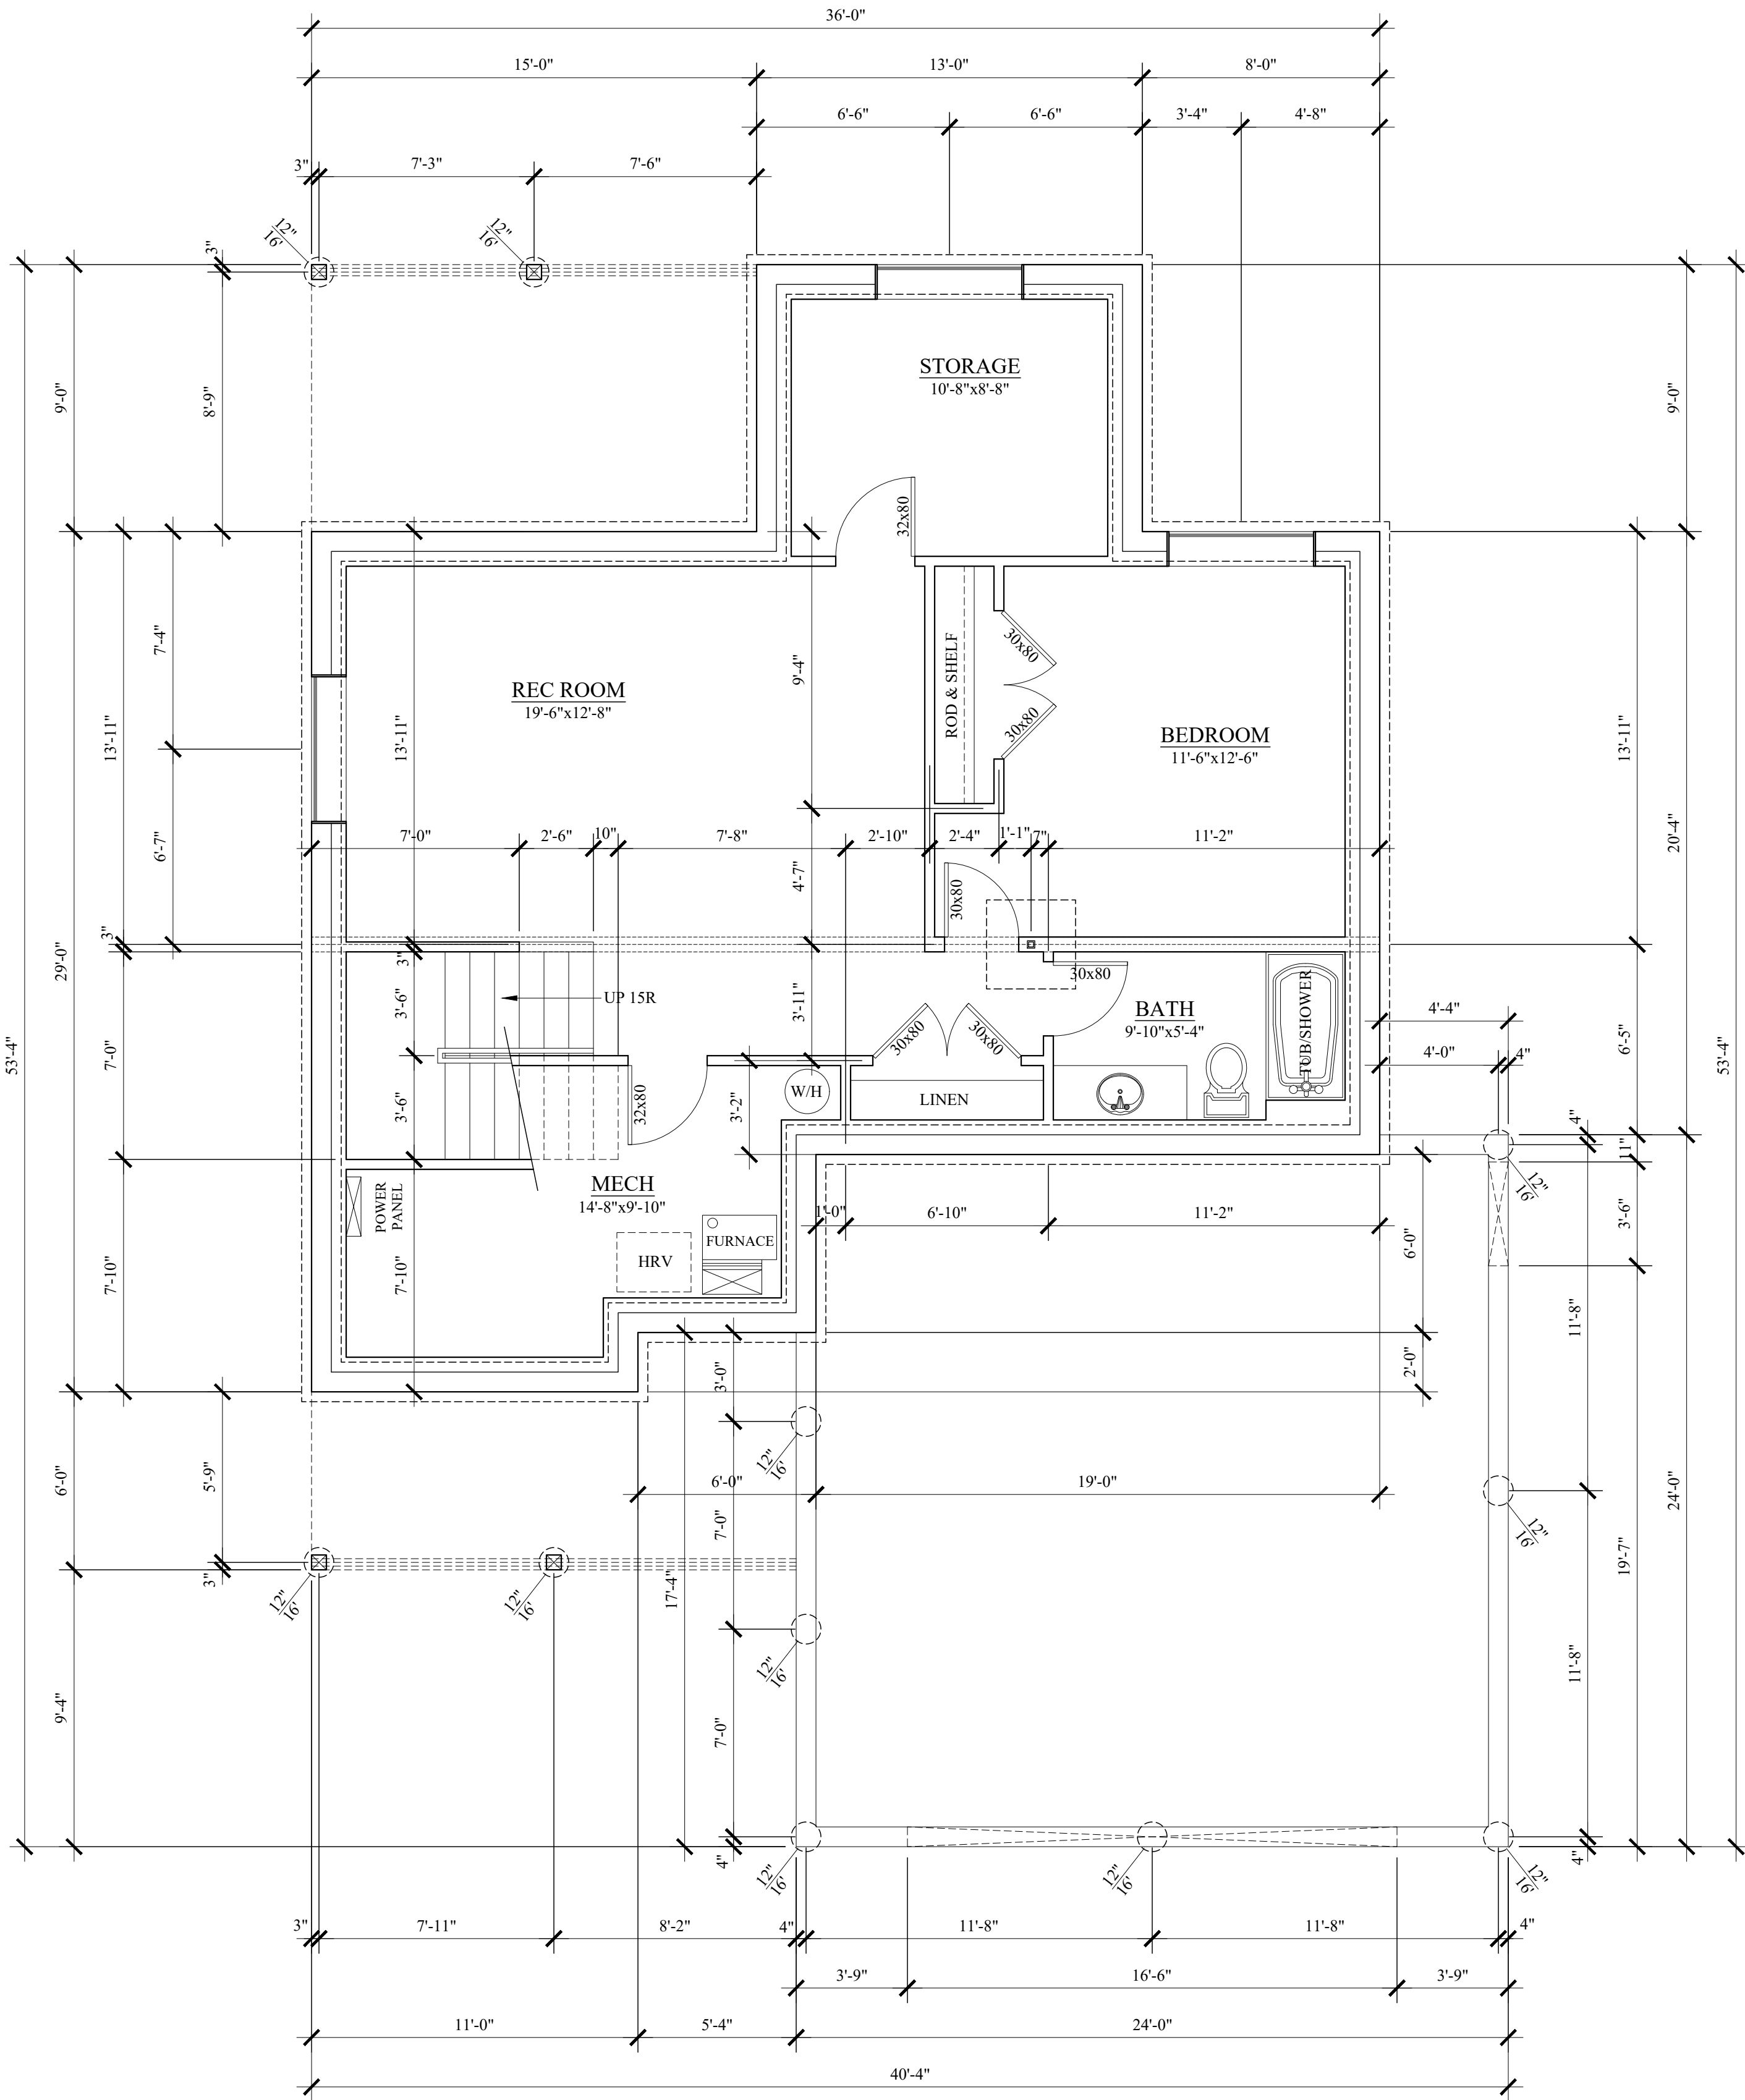

BASEMENT PLAN

SCALE: 1/4"=1'-0"
 AREA: 997 SQ FT



PROJECT
 HORIZON HOMES
 1212 REDLAND STREET
 Moose Jaw, Saskatchewan
 Lot # 8-9
 Block # 22


DRAWING
 MAIN FLOOR PLAN

SCALE
 1/4" = 1'-0"

DESIGN • DJW
 DRAWN • DJW
 DATE • AUG 19, 2020
 PROJECT • 020-082

SHEET NO • REVISION

A-2

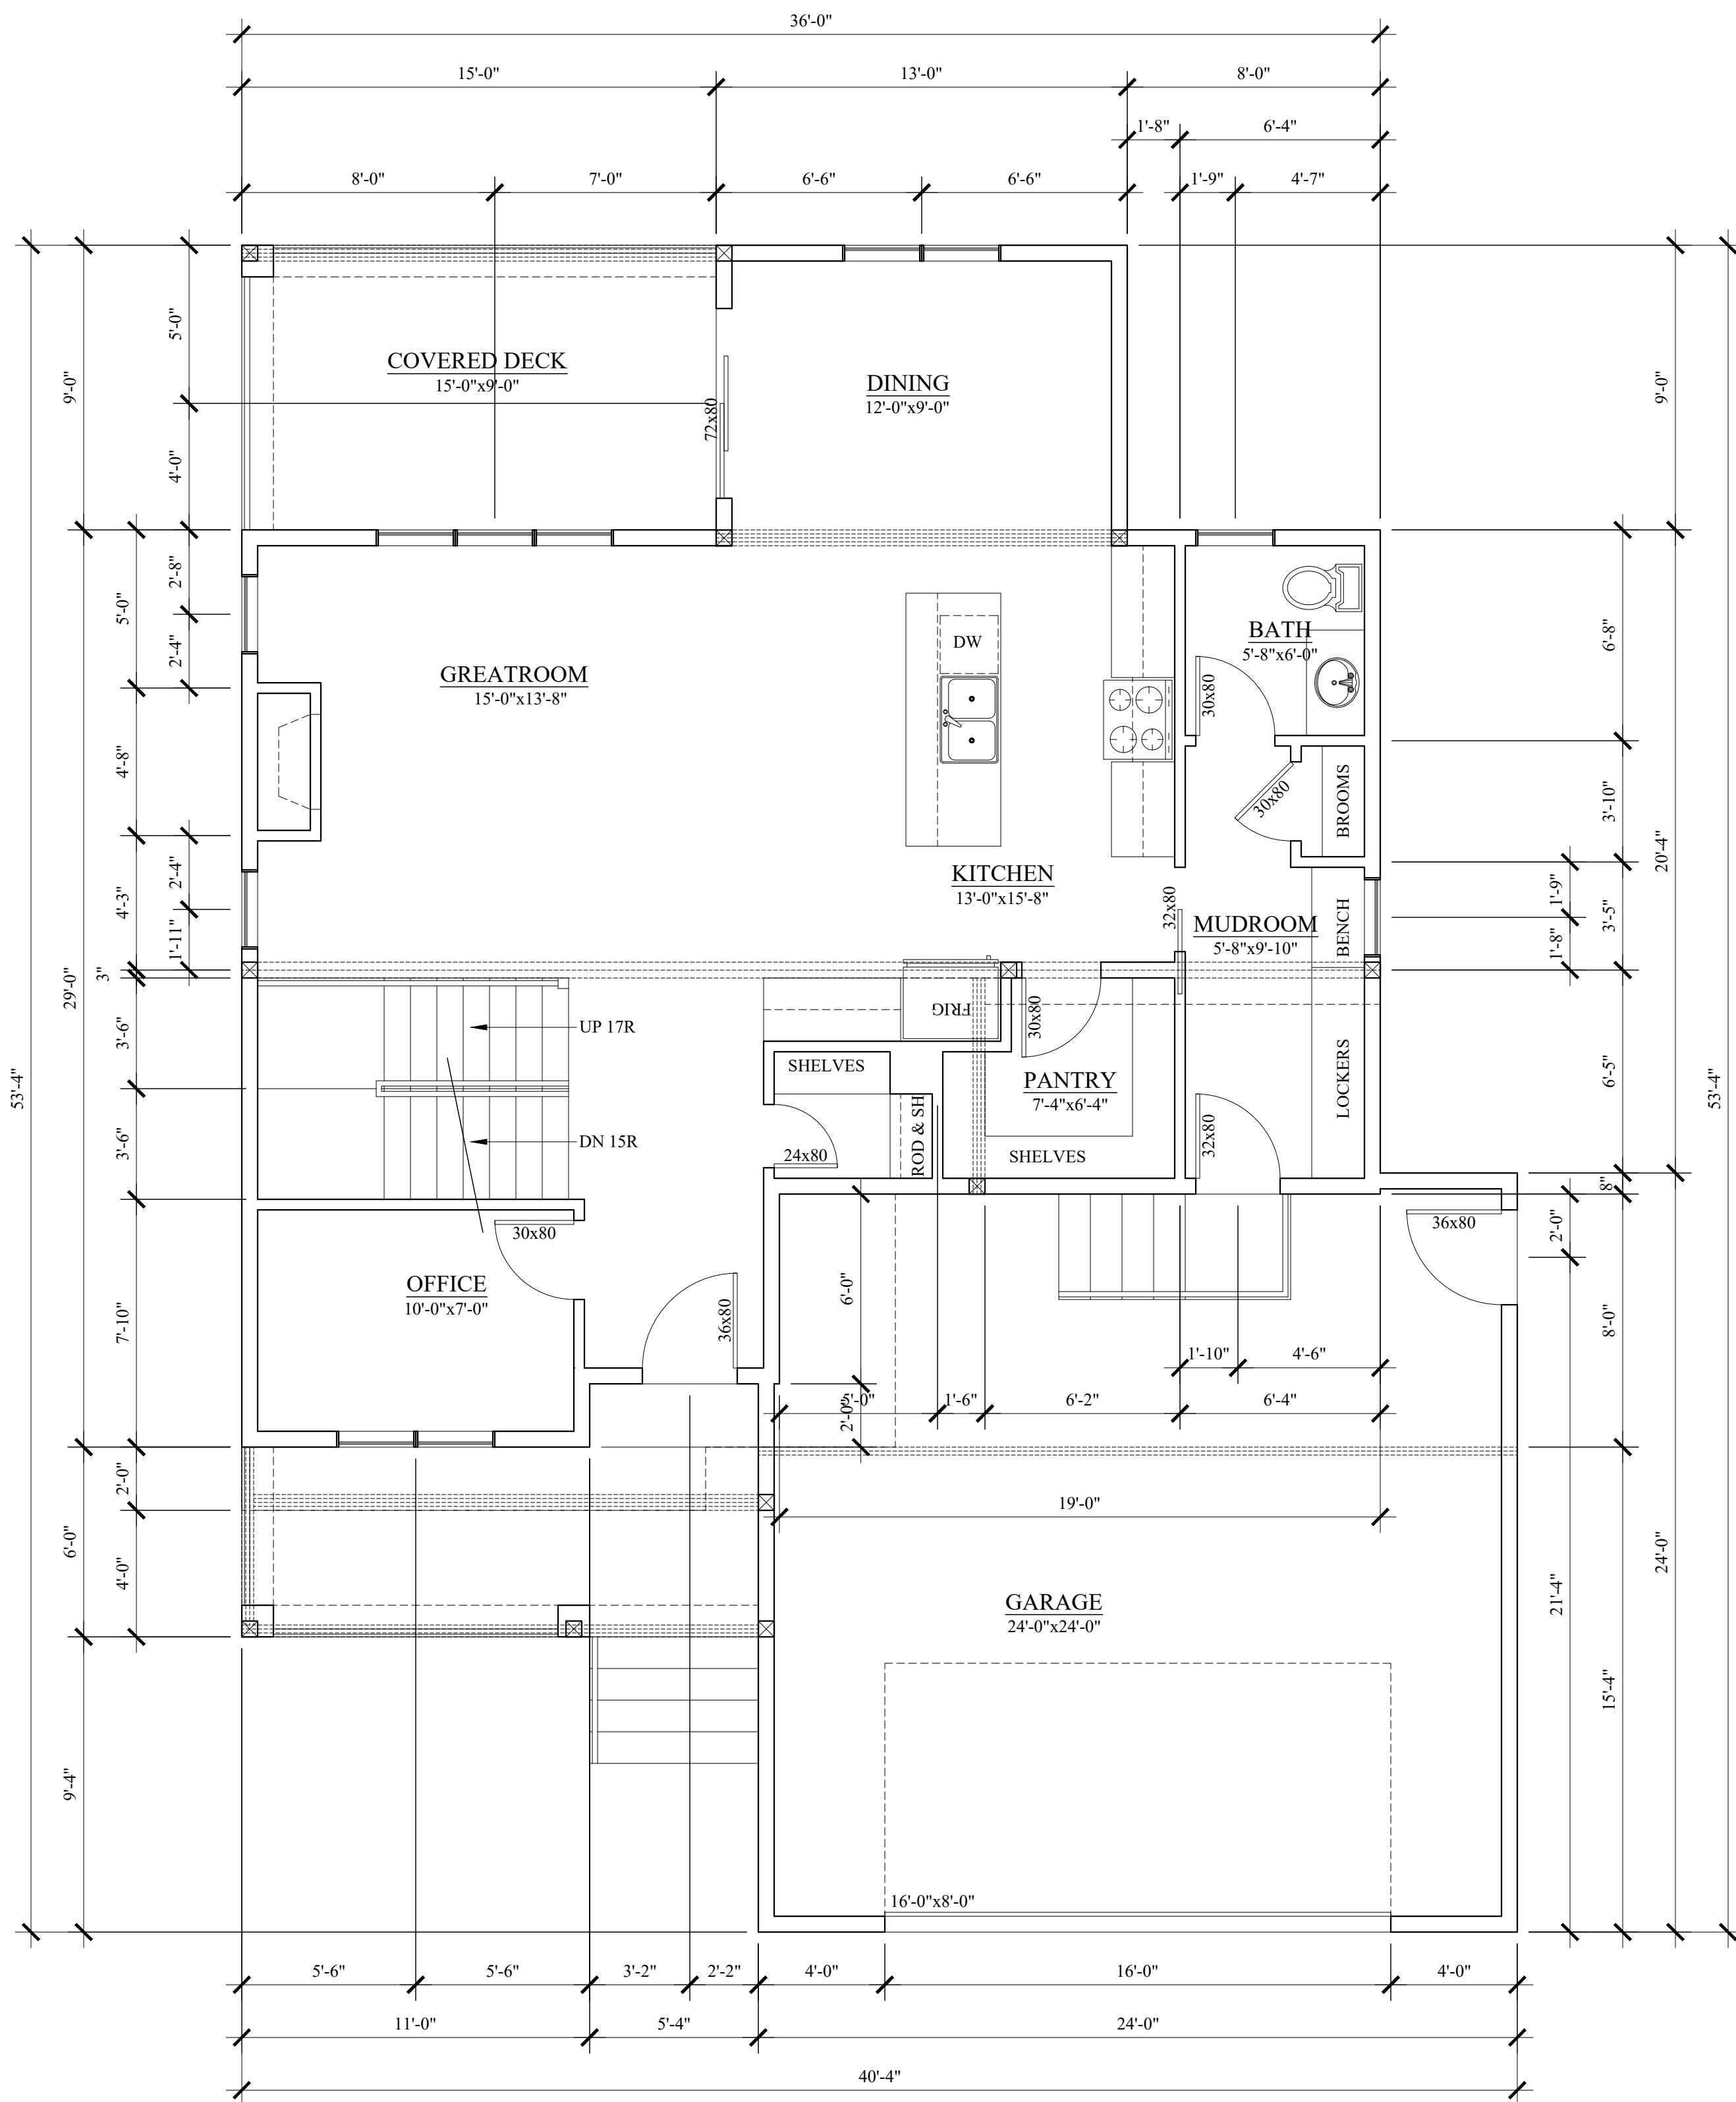

MAIN FLOOR PLAN
 SCALE: 1/4"=1'-0"
 AREA: 997 SQ FT



PROJECT
 HORIZON HOMES
 1212 REDLAND STREET
 Moose Jaw, Saskatchewan
 Lot # 8-9
 Block # 22


DRAWING
 MAIN FLOOR PLAN

SCALE
 1/4" = 1'-0"

DESIGN • DJW
 DRAWN • DJW
 DATE • AUG 19, 2020
 PROJECT • 020-082

SHEET NO • REVISION

A-3

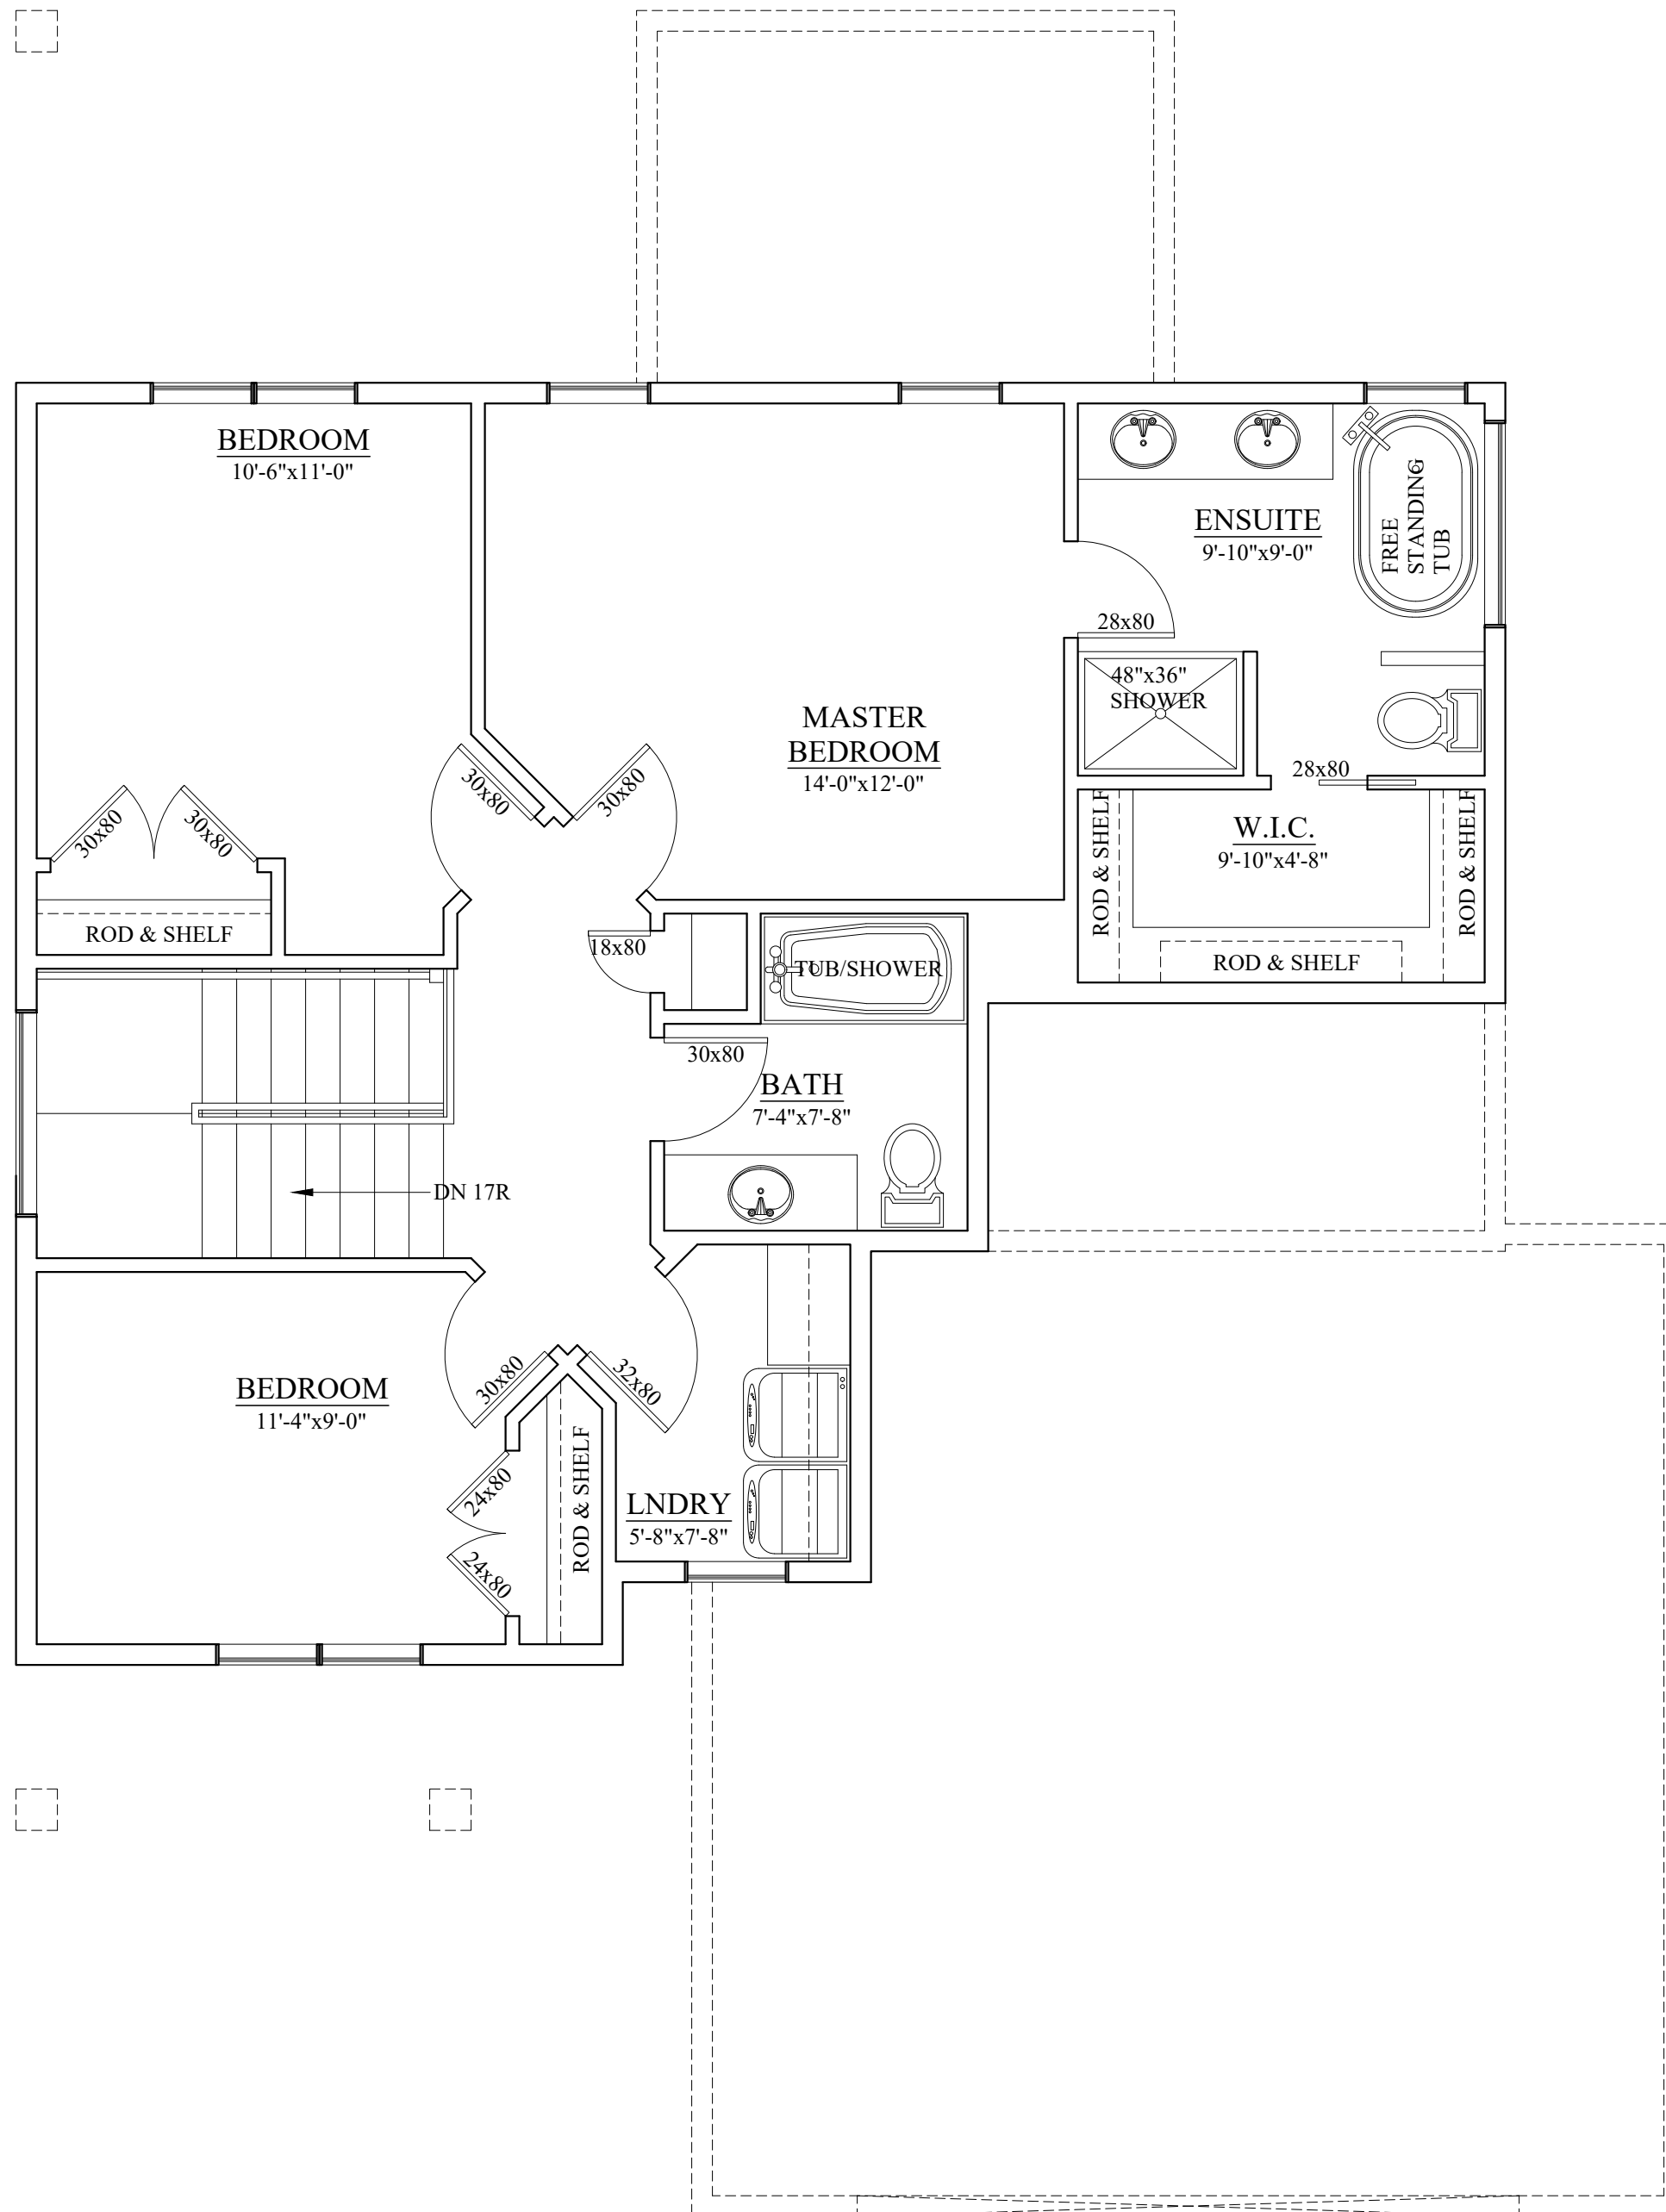

SECOND FLOOR PLAN
 SCALE: 1/4"=1'-0"
 AREA: 876 SQ FT



PROJECT
 HORIZON HOMES
 1212 REDLAND STREET
 Moose Jaw, Saskatchewan
 Lot # 8-9
 Block # 22

DRAWING
SECOND FLOOR PLAN

SCALE
 1/4" = 1'-0"

DESIGN • DJW
 DRAWN • DJW
 DATE • AUG 19, 2020
 PROJECT • 020-082

SHEET NO • REVISION
A-4