





EAST ELEVATION

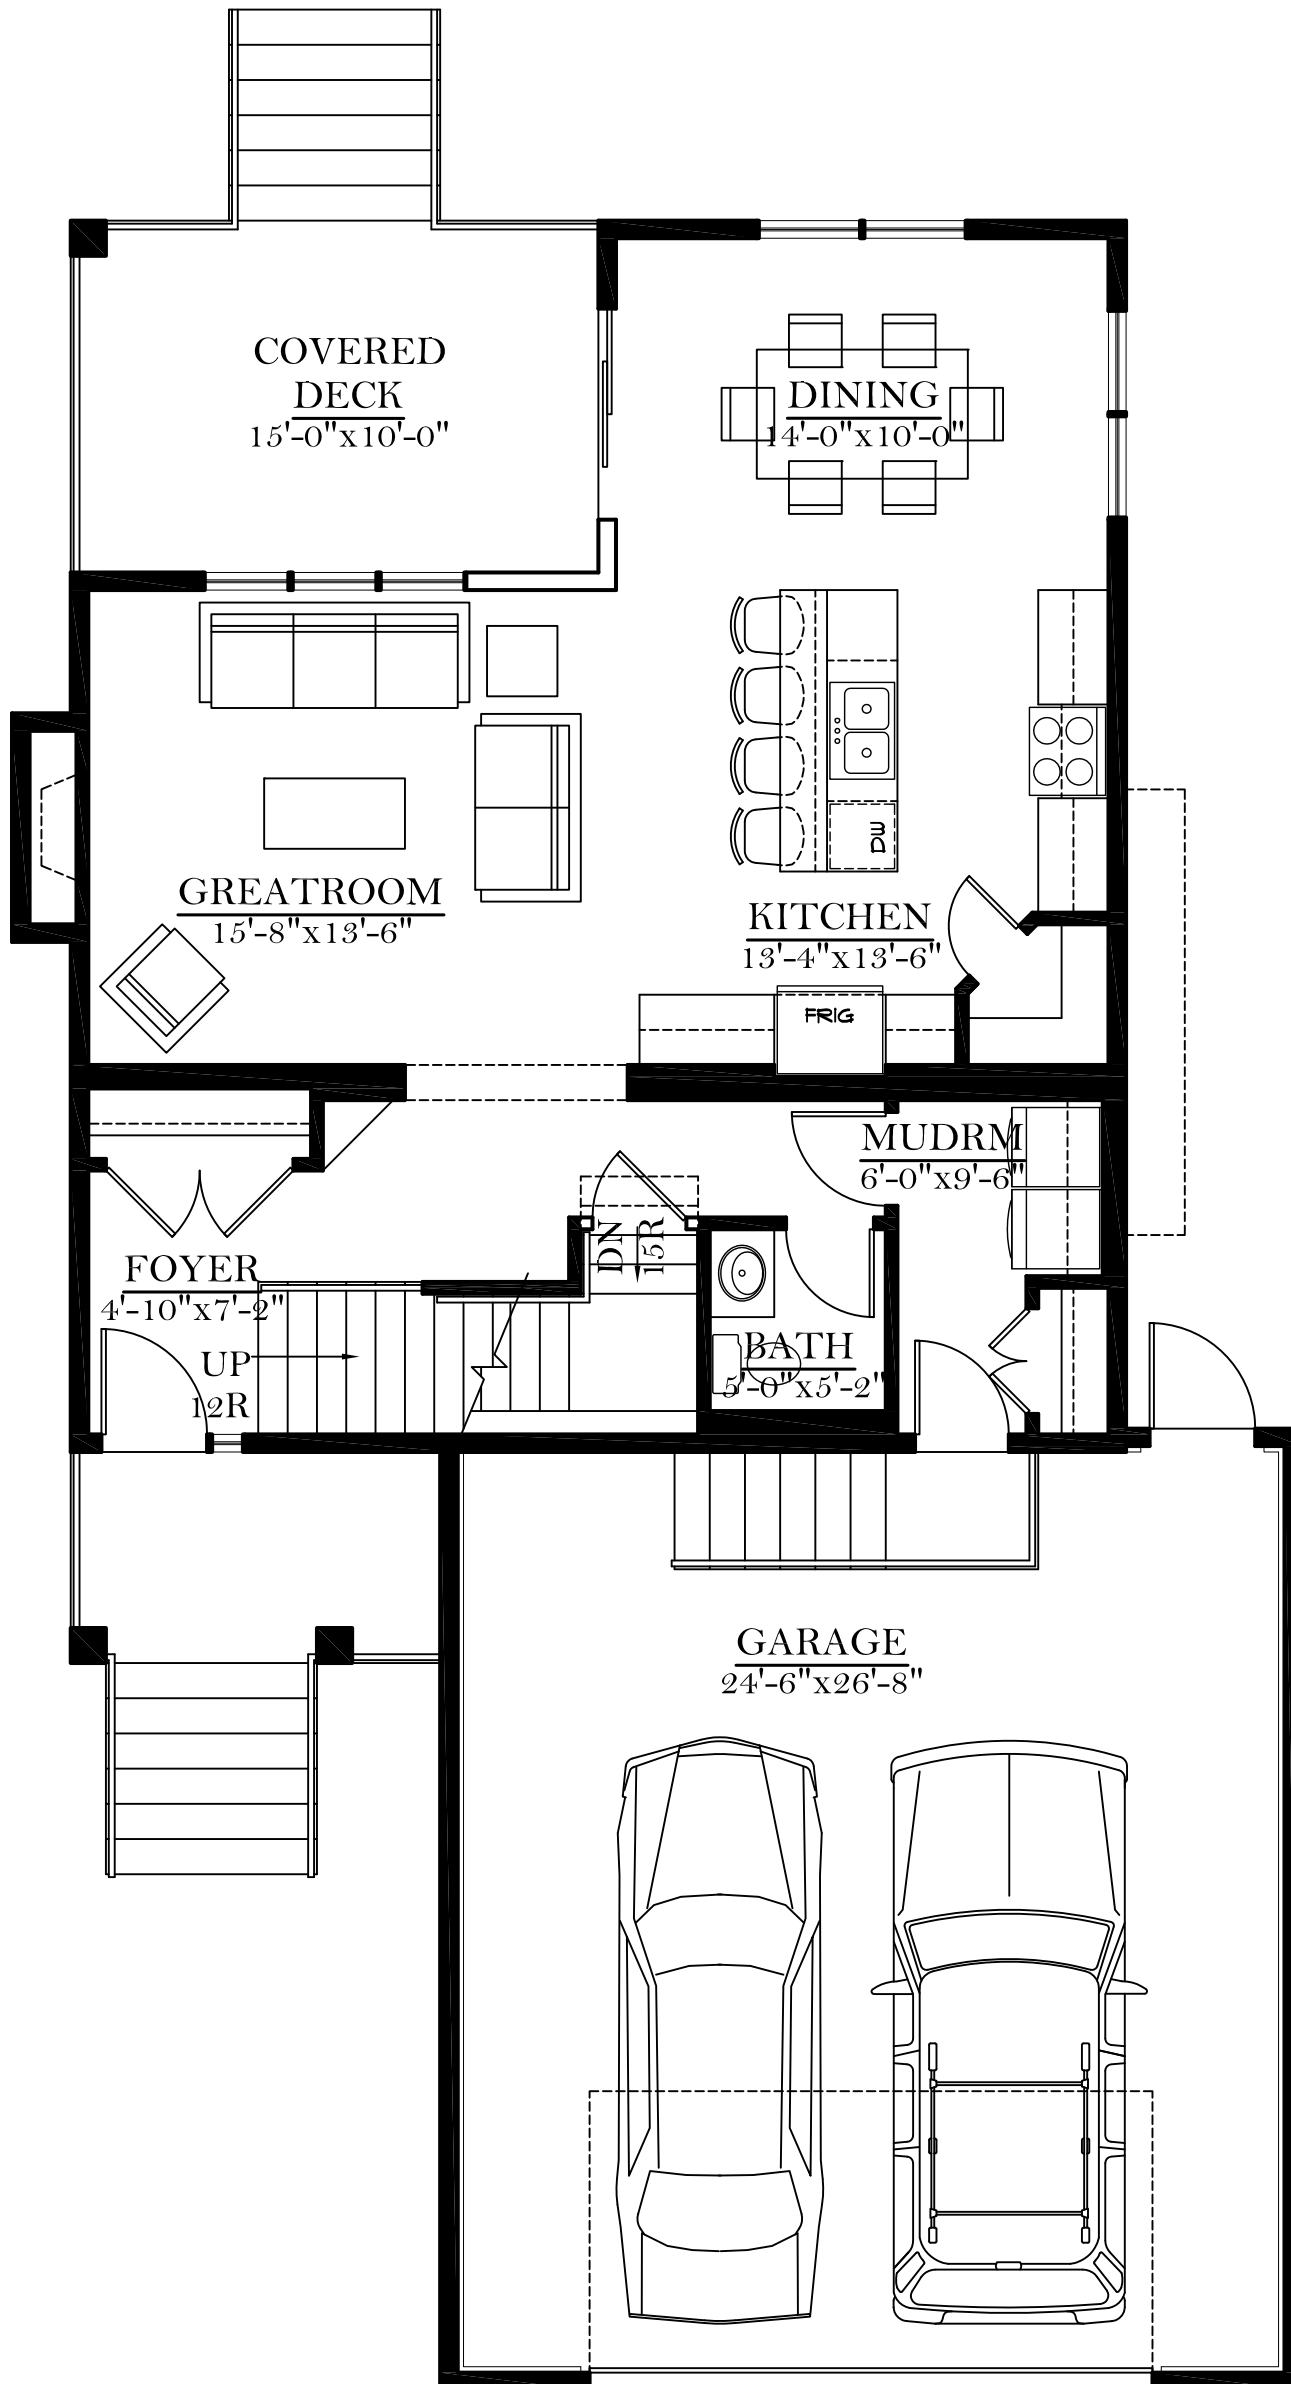

MAIN FLOOR PLAN

AREA: 900 SQ FT

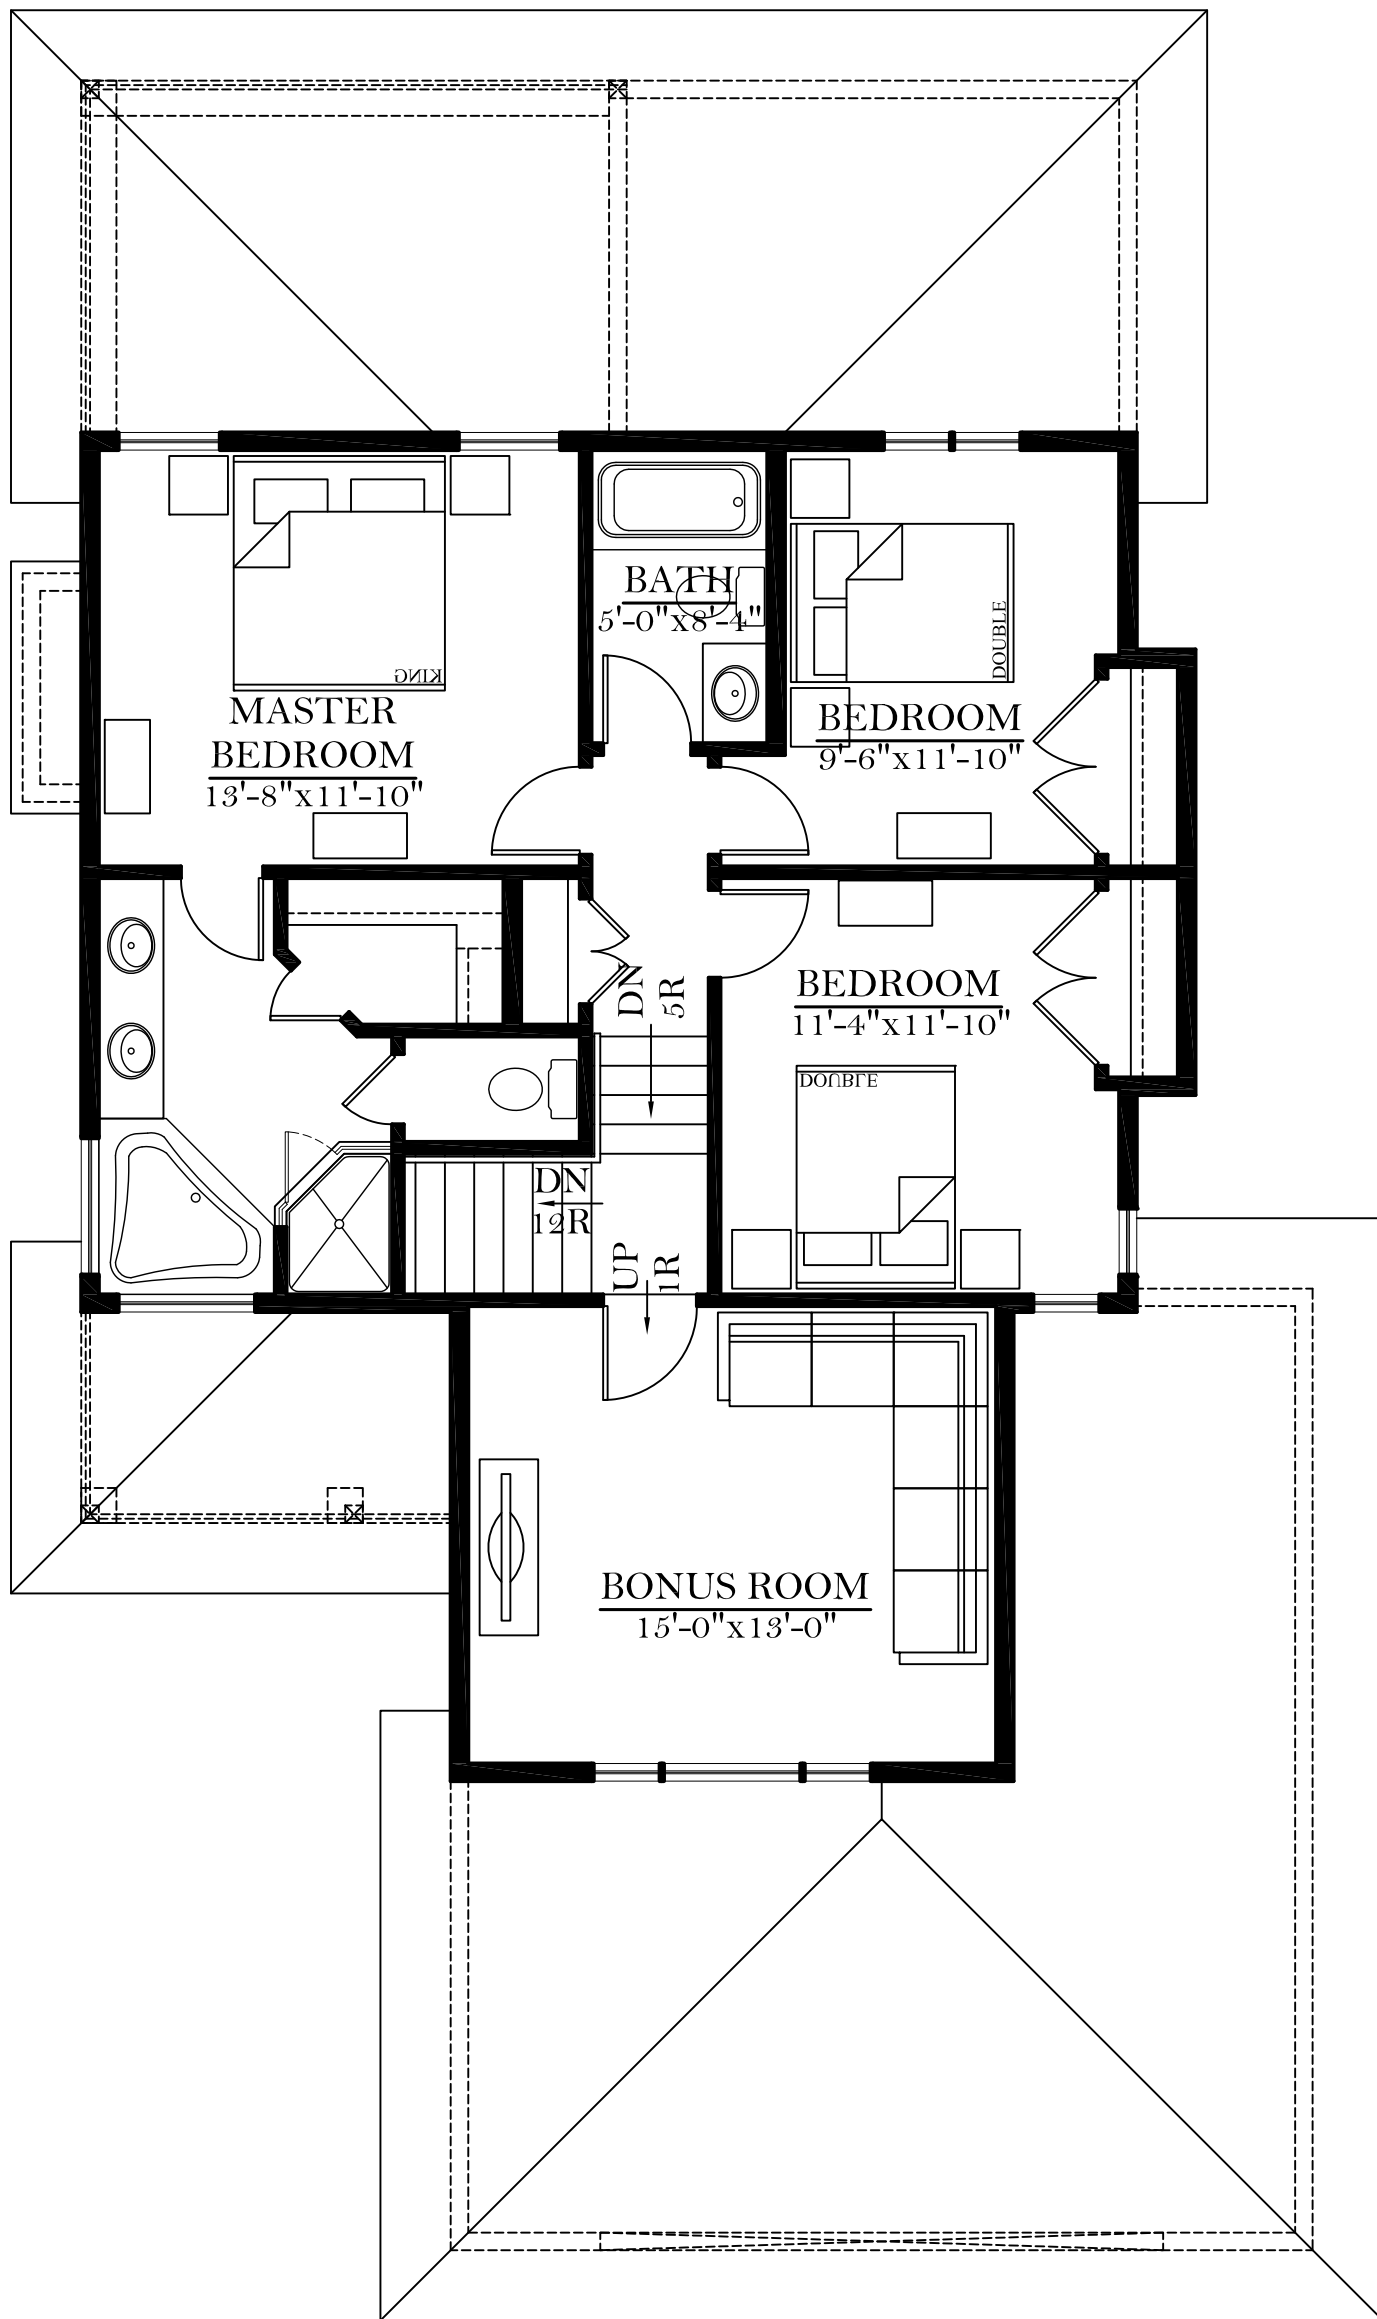

SECOND FLOOR PLAN

AREA: 984 SQ FT